


SEC'S 8, 17 TWP. 24 N., RGE. 06 E, W.M.

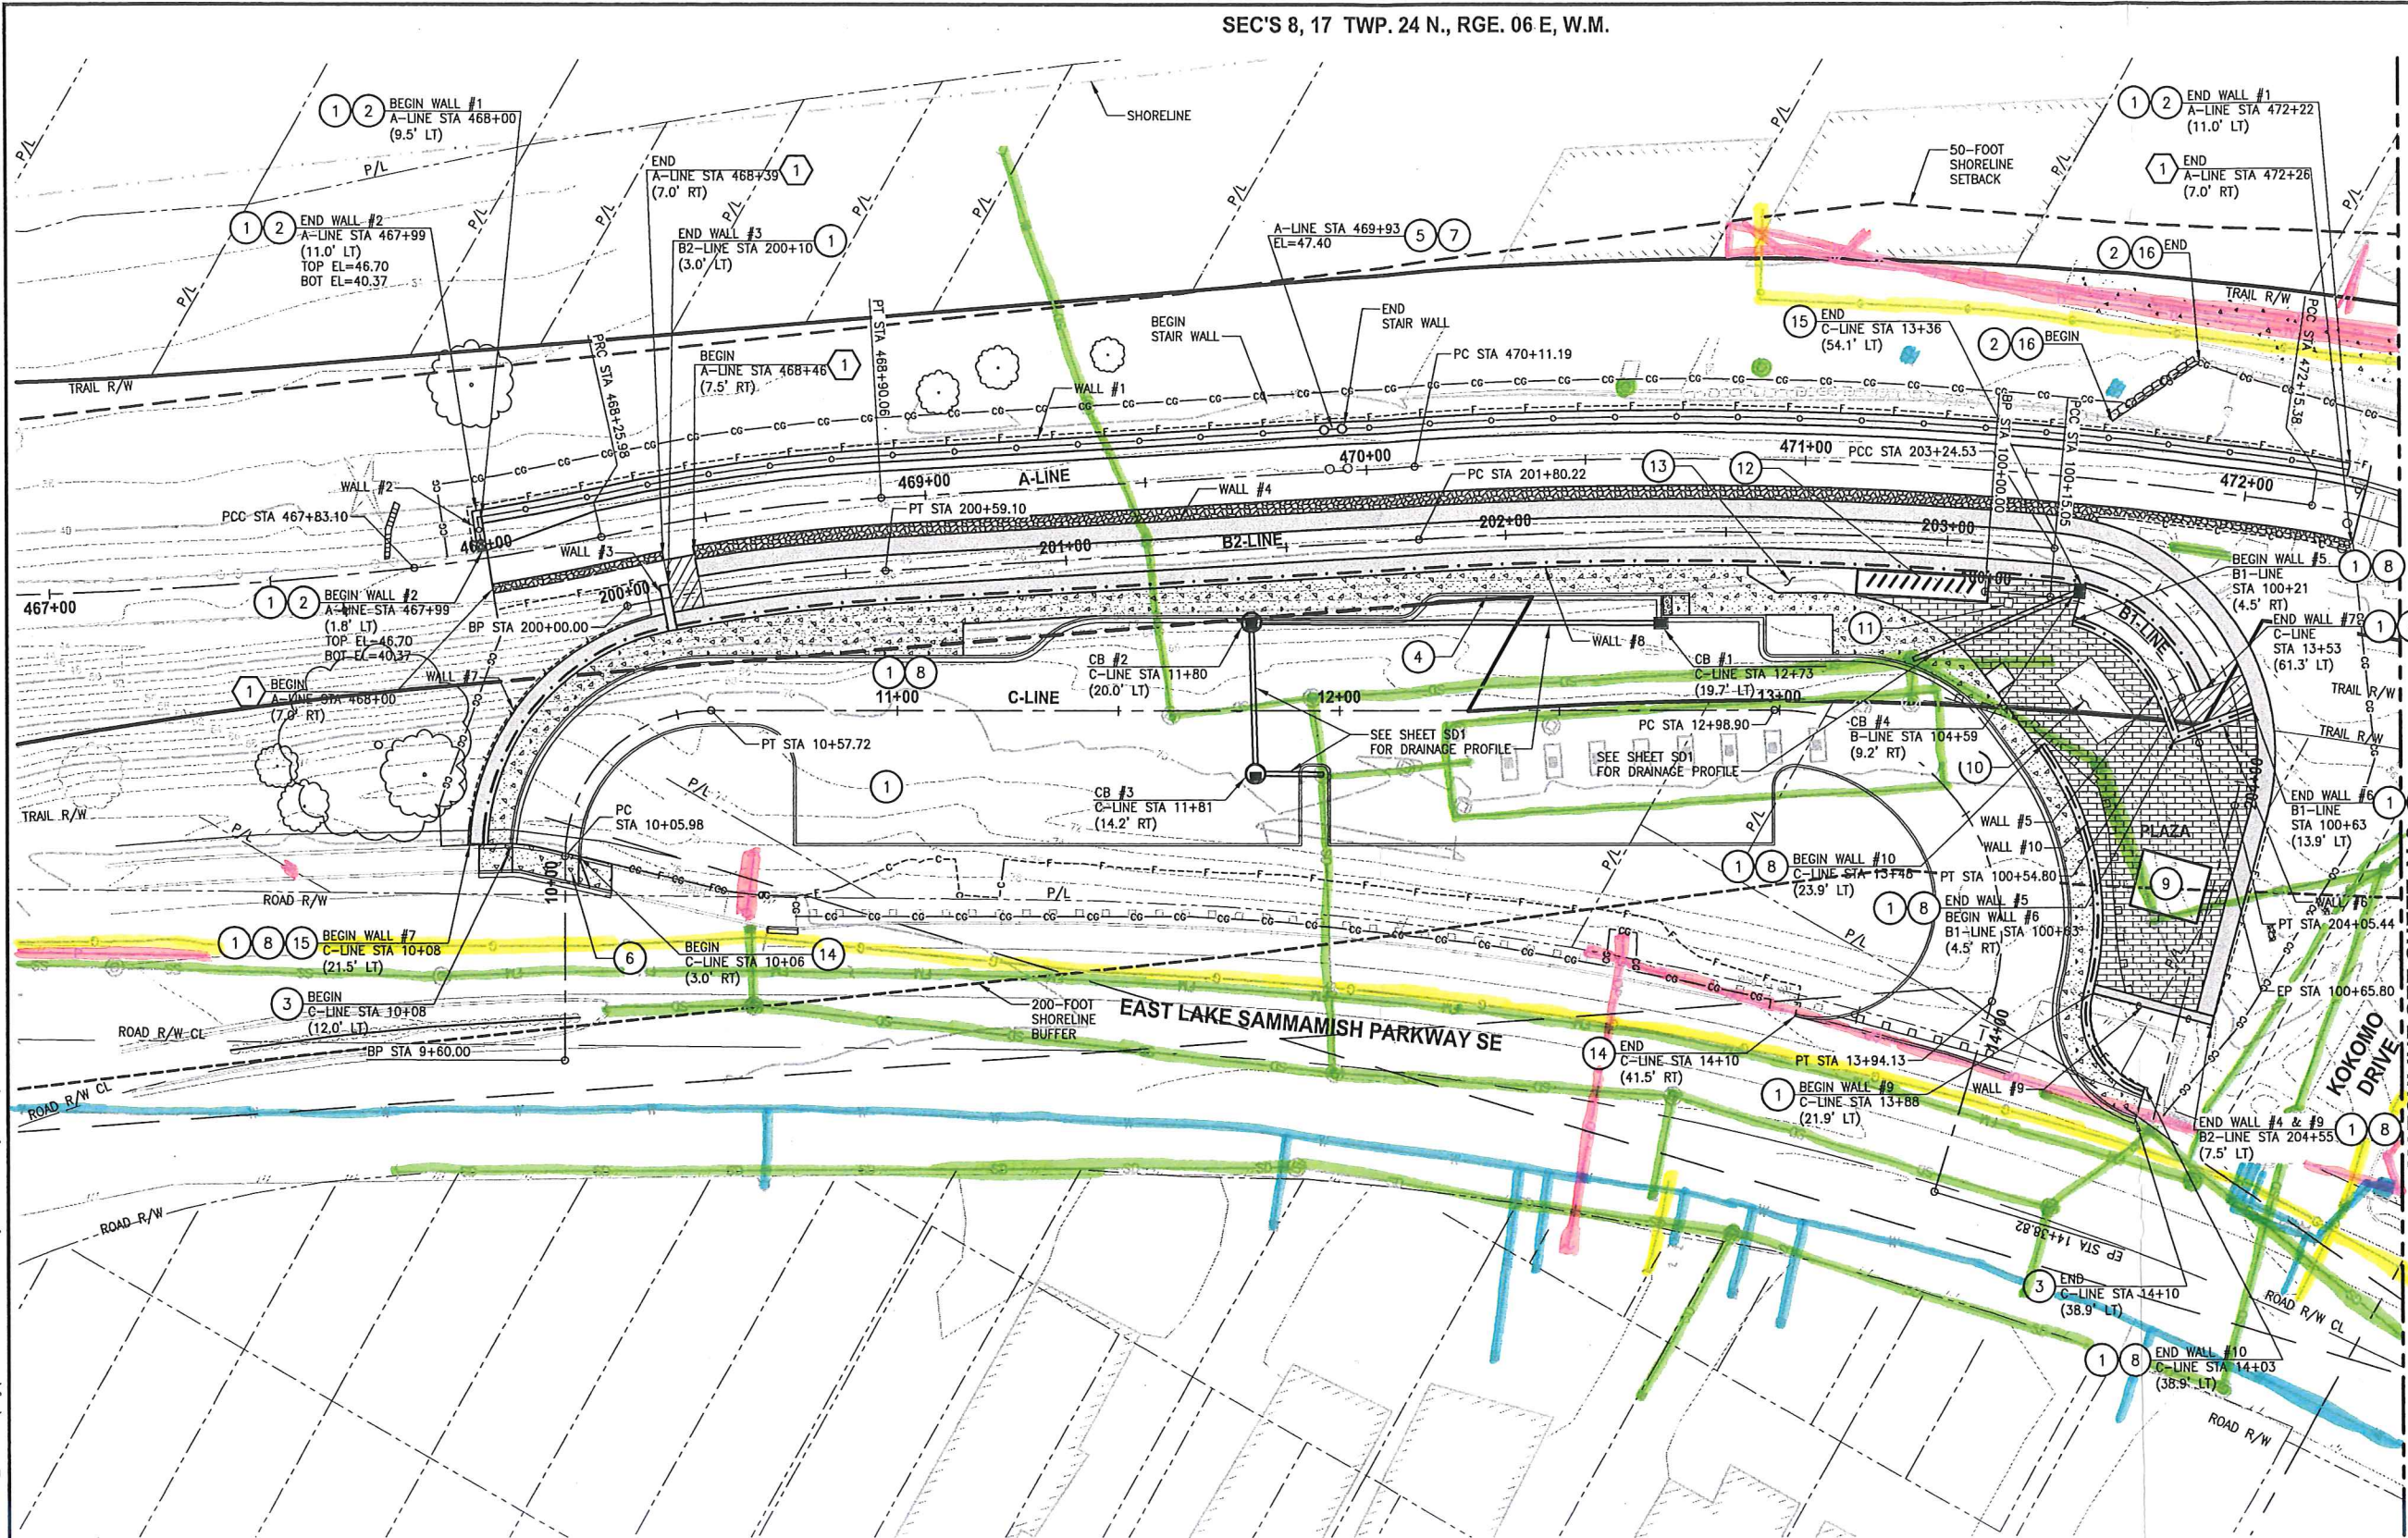

**CIVIL CONSTRUCTION NOTES:**

- 1 INSTALL STRUCTURAL EARTH WALL. SEE WALL DETAILS ON WD SHEETS. SEE WALL PROFILES ON WP SHEETS.
- 2 INSTALL COATED CHAIN LINK FENCE TYPE 6. FOR GROUND POST INSTALLATION, SEE APPENDIX B IN THE SPECIFICATIONS. SEE WD SHEET FOR MOUNTING ON TOP OF WALL.
- 3 CEMENT CONCRETE TRAFFIC CURB AND GUTTER PER WSDOT STD PLAN F-10.12-03. SEE DETAILS IN APPENDIX B OF SPECIFICATIONS.
- 4 PERPENDICULAR CURB RAMP PER WSDOT STD PLAN F-40.15-02. SEE DETAILS IN APPENDIX B OF SPECIFICATIONS.
- 5 INSTALL CONCRETE STAIR AND PEDESTRIAN HANDRAIL. SEE DETAILS ON MD SHEET.
- 6 CEMENT CONCRETE DRIVEWAY TYPE A PER CITY OF SAMMAMISH DEPARTMENT OF PUBLIC WORKS STD PLAN FIG 02-07.
- 7 INSTALL CHAIN LINK CANTILEVER GATE. SEE DETAIL ON SHEET MD1.
- 8 INSTALL METAL HANDRAIL PER KING COUNTY ROAD STD FIG. 5-008.
- 9 PUBLIC RESTROOM (TO BE DESIGNED BY OTHERS).
- 10 COVERED PICNIC TABLE AREA.
- 11 KIOSK CONCRETE PAD. KIOSK SHALL BE PROVIDED BY THE COUNTY.
- 12 SHELTERED BIKE PARKING.
- 13 PLANTER, SEE SHEET PS1 FOR DETAILS.
- 14 CEMENT CONCRETE TRAFFIC CURB PER WSDOT STD PLAN F-10.12-03.
- 15 TRAFFIC CAST IN PLACE TRAFFIC BARRIER.
- 16 ROCK WALL.

**STORMWATER CONSTRUCTION NOTES:**



- 1 INFILTRATION TRENCH, SEE DETAIL 1 ON SHEET SD1.

**LEGEND:**

- RETAINING WALL
- CEMENT CONCRETE SIDEWALK
- DETECTABLE WARNING SURFACE PER WSDOT STD PLAN F-45.10-01.
- LANDING
- PIGMENTED CEMENT CONCRETE PAVEMENT (4"X8" BRICK PATTERN)

**GENERAL NOTES:**

1. SEE PLANT LISTS AND DETAILS ON SHEET LD1.
2. FINAL DISPOSITION OF THE EXISTING SAND FILTER VAULT HAS NOT BEEN DETERMINED. WORK ON THAT VAULT SHOWN IN THIS PLAN SET MAY OR MAY NOT BE REQUIRED DEPENDING ON THE OUTCOME OF FUTURE COORDINATION WITH THE CITY.

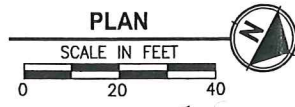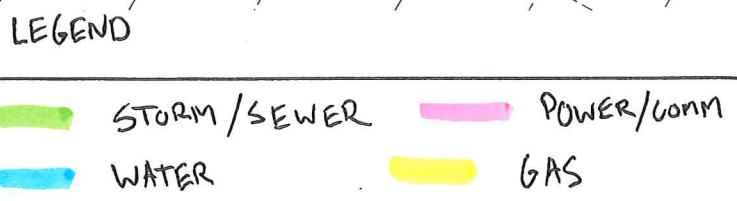

PRELIMINARY

CITY OF SAMMAMISH APPROVAL	
City Engineer	Date
Community Development	Date

**60% REVISED REVIEW SUBMITTAL**  
NOT FOR CONSTRUCTION

REVISIONS	DATE	BY	DESIGNED
			J. JUN
			B. PURGANAN
			P. JOHANNESSEN
			Y. HO

ONE INCH AT FULL SCALE.  
IF NOT, SCALE ACCORDINGLY  
FILE NAME: BL1521075P21T03AL-01  
JOB No. 554-1521-075 P21T03  
DATE: OCTOBER 2016


**Parametrix**  
ENGINEERING, PLANNING, ENVIRONMENTAL SCIENCES  
719 2ND AVENUE, SUITE 300 | SEATTLE, WA 98104  
P 206.394.3700  
WWW.PARAMETRIX.COM

PROJECT NAME  
**EAST LAKE SAMMAMISH  
MASTER PLAN TRAIL  
INGLEWOOD HILL ROAD PARKING LOT**  
SAMMAMISH, WA

**PARKING LOT PLAN**

SHEET NO.  
10 OF 29  
**AL1**

PLOTTER: ALL  
 PATH: C:\Users\m\ecabrya\OneDrive\Documents\602-Permit\20170711\DWG\...  
 PLOTTED BY: mcecabrya DATE: Friday, January 19, 2018 9:03:03 AM

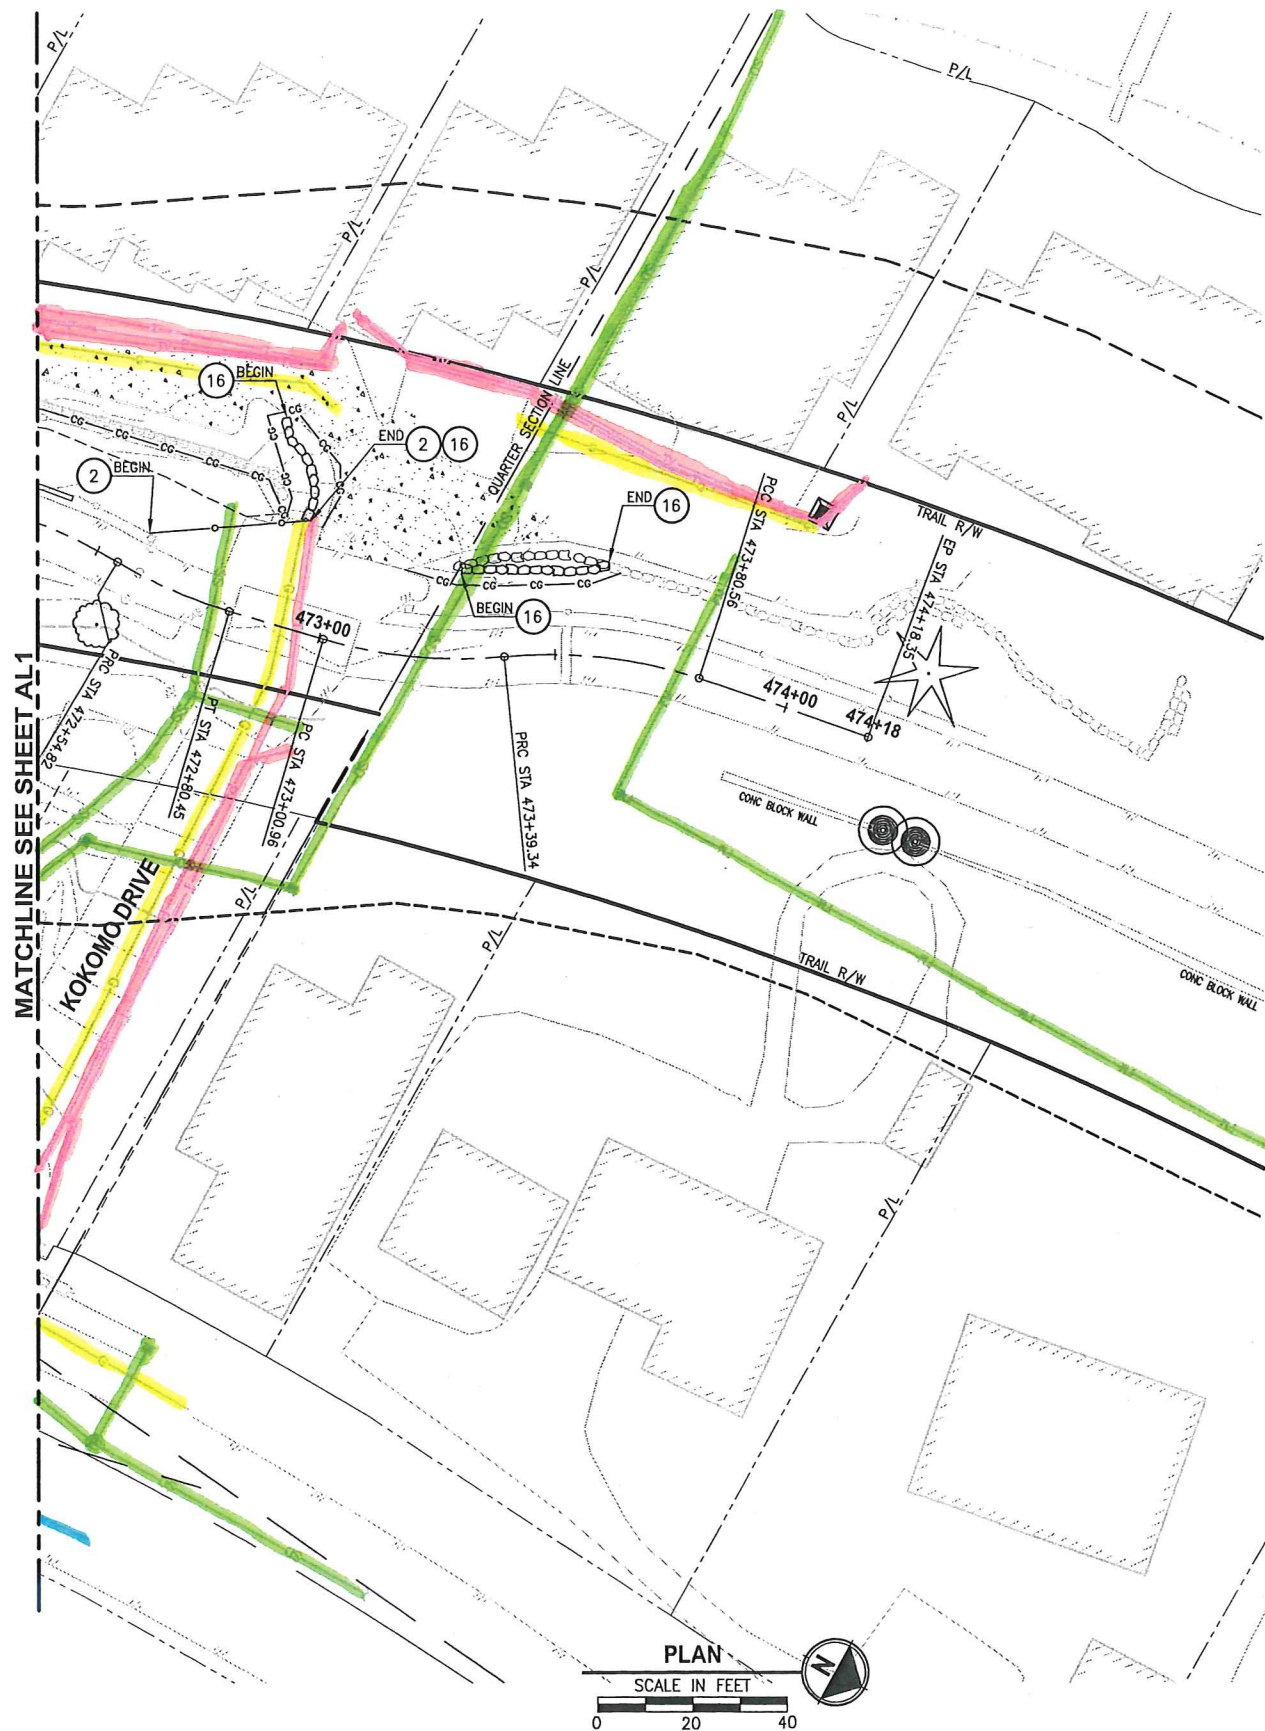

- CIVIL CONSTRUCTION NOTES:**
- 1 INSTALL STRUCTURAL EARTH WALL. SEE WALL DETAILS ON WD SHEETS. SEE WALL PROFILES ON WP SHEETS.
  - 2 INSTALL COATED CHAIN LINK FENCE TYPE 6. FOR GROUND POST INSTALLATION, SEE APPENDIX B IN THE SPECIFICATIONS. SEE WD SHEET FOR MOUNTING ON TOP OF WALL.
  - 3 CEMENT CONCRETE TRAFFIC CURB AND GUTTER PER WSDOT STD PLAN F-10.12-03. SEE DETAILS IN APPENDIX B OF SPECIFICATIONS.
  - 4 PERPENDICULAR CURB RAMP PER WSDOT STD PLAN F-40.15-02. SEE DETAILS IN APPENDIX B OF SPECIFICATIONS.
  - 5 INSTALL CONCRETE STAIR AND PEDESTRIAN HANDRAIL. SEE DETAILS ON MD SHEET.
  - 6 CEMENT CONCRETE DRIVEWAY TYPE A PER CITY OF SAMMAMISH DEPARTMENT OF PUBLIC WORKS STD PLAN FIG 02-07.
  - 7 INSTALL CHAIN LINK CANTILEVER GATE. SEE DETAIL ON SHEET MD1.
  - 8 INSTALL METAL HANDRAIL PER KING COUNTY ROAD STD FIG. 5-00B.
  - 9 PUBLIC RESTROOM (TO BE DESIGNED BY OTHERS).
  - 10 COVERED PICNIC TABLE AREA.
  - 11 KIOSK CONCRETE PAD. KIOSK SHALL BE PROVIDED BY THE COUNTY.
  - 12 SHELTERED BIKE PARKING.
  - 13 PLANTER, SEE SHEET PS1 FOR DETAILS.
  - 14 CEMENT CONCRETE TRAFFIC CURB PER WSDOT STD PLAN F-10.12-03.
  - 15 TRAFFIC CAST IN PLACE TRAFFIC BARRIER.
  - 16 ROCK WALL.

- STORMWATER CONSTRUCTION NOTES:**
- 1 INFILTRATION TRENCH, SEE DETAIL 1 ON SHEET SD1.

- LEGEND:**
- RETAINING WALL
  - CEMENT CONCRETE SIDEWALK
  - DETECTABLE WARNING SURFACE PER WSDOT STD PLAN F-45.10-01.
  - LANDING
  - PIGMENTED CEMENT CONCRETE PAVEMENT (4"x8" BRICK PATTERN)

- GENERAL NOTES:**
1. SEE PLANT LISTS AND DETAILS ON SHEET LD1.
  2. FINAL DISPOSITION OF THE EXISTING SAND FILTER VAULT HAS NOT BEEN DETERMINED. WORK ON THAT VAULT SHOWN IN THIS PLAN SET MAY OR MAY NOT BE REQUIRED DEPENDING ON THE OUTCOME OF FUTURE COORDINATION WITH THE CITY.

CITY OF SAMMAMISH APPROVAL	
City Engineer	Date
Community Development	Date

**60% REVISED REVIEW SUBMITTAL**  
NOT FOR CONSTRUCTION

LAYOUT: AL2 PATH: G:\Users\mccabrya\Desktop\602-Permit\20170711\Drawings\PLOTTED BY: mccabrya DATE: Friday, January 19, 2018 9:03:16 AM

REVISIONS	DATE	BY	DESIGNED
			J. JUN
			B. PURGANAN
			P. JOHANNESSEN
			Y. HO

ONE INCH AT FULL SCALE.  
IF NOT, SCALE ACCORDINGLY  
FILE NAME: BL1521075P21T03AL-01  
JOB No. 554-1521-075 P21T03  
DATE: OCTOBER 2016

PRELIMINARY

**Parametrix**  
ENGINEERING, PLANNING, ENVIRONMENTAL SCIENCES  
719 2ND AVENUE, SUITE 200 | SEATTLE, WA 98104  
P 206.394.3700  
WWW.PARAMETRIX.COM

PROJECT NAME  
**EAST LAKE SAMMAMISH  
MASTER PLAN TRAIL  
INGLEWOOD HILL ROAD PARKING LOT**  
SAMMAMISH, WA

PARKING LOT PLAN

SHEET NO.  
11 OF 29  
**AL2**